


## Profile Drawing

<b>Product</b>	185 x 32 Rebated Jamb Weather-Seal
<b>Treatment</b>	H3.2 Tanalised® Ecowood™
<b>Comments</b>	Standard profile (customised versions to order)

NOTE: At 185mm the width is maximised to suit wall thickness, back-side of jamb may incur some "hit and miss" machining

# RJ 25

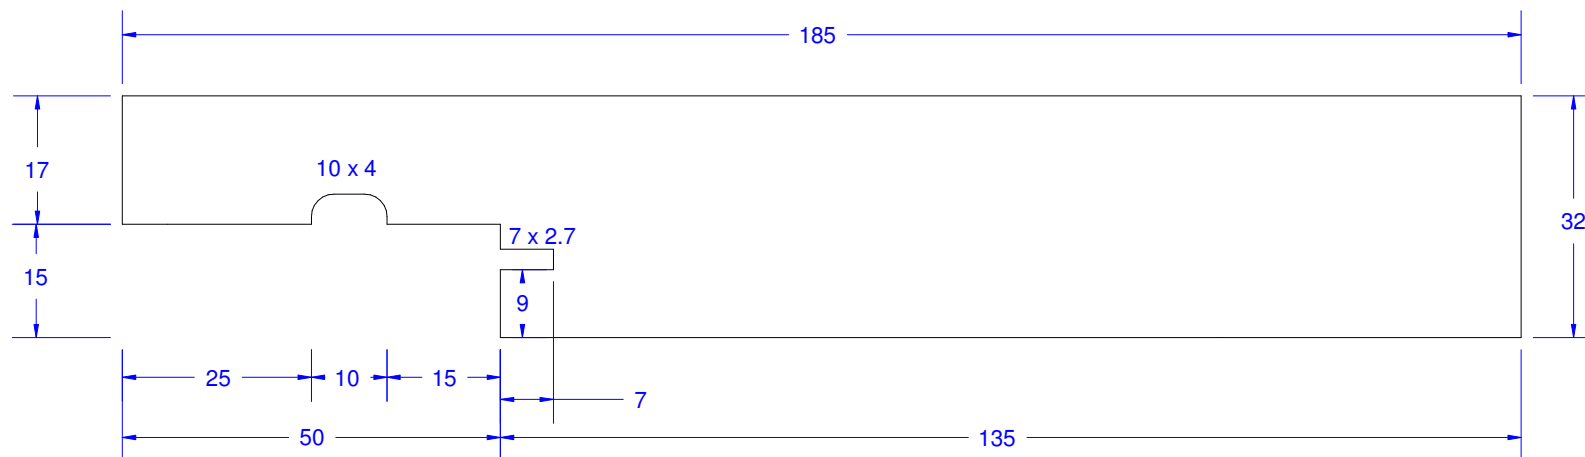

Dimensions in mm

To print pdf to scale  
Select 'Page Scaling... None'